
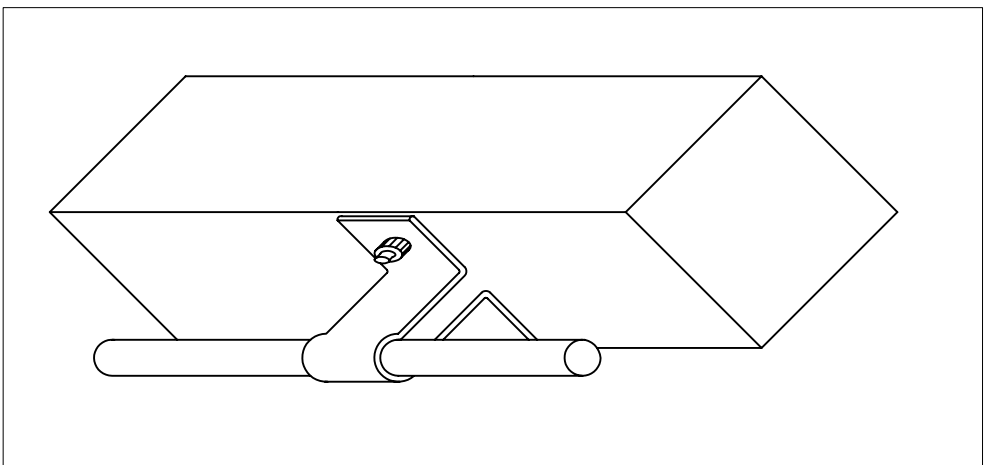


HOOD DESIGN
 URBAN LANDSCAPE AND SITE ARCHITECTURE
 3016 FILBERT street
 Studio 2
 OAKLAND, CA 94608
 510.595.0688
 510.595.1486 fax

DETAIL TITLE:
 TRELLIS SECTION
 PROJECT: BAISLEY PARK COMMUNITY GARDEN

SCALE: 1/2" = 1'
NOTE: DRAFT NOT FOR CONSTRUCTION
DRAWN BY:
CAD TITLE:
DETAIL NO.:

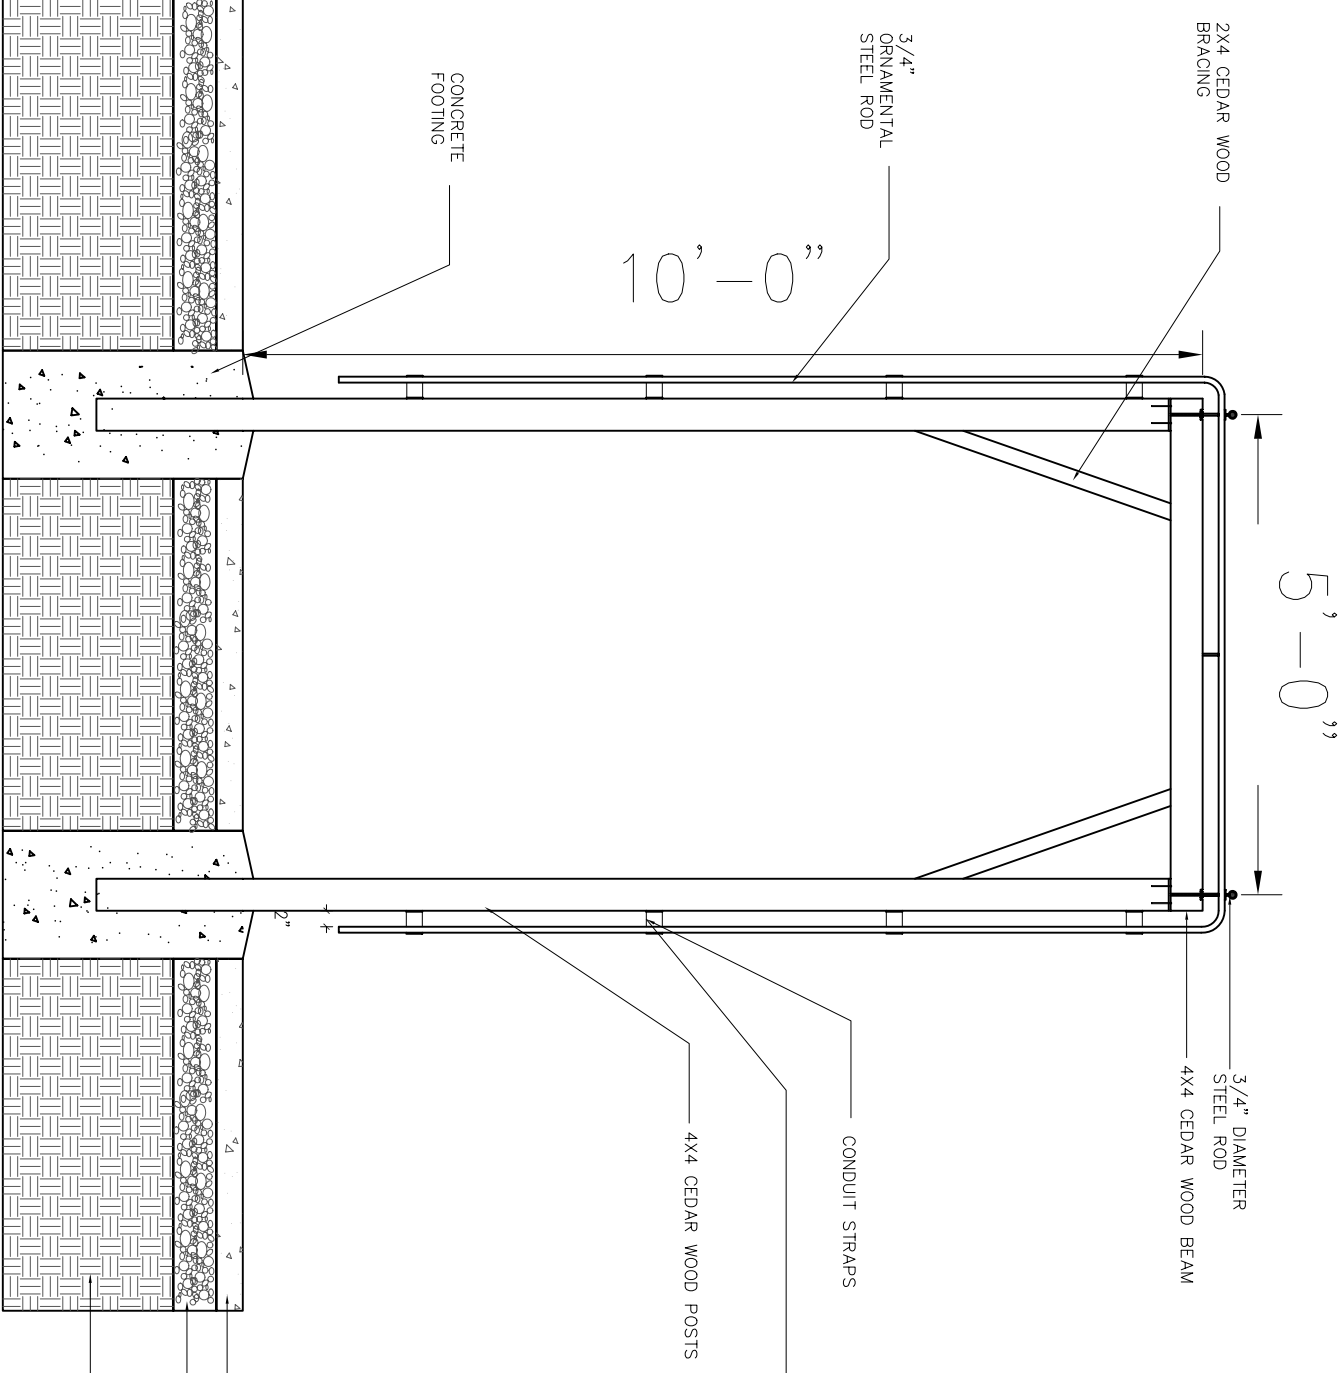

SURFACE FINISH AS SPECIFIED 4" CONC. SLAB WITH INTEGRAL COLOR
 6" COMPACTED AGGREGATE
 COMPACTED SUBGRADE OR UNDISTURBED SOIL

DRAFT